


do DAVIS OGILVIE
ENGINEERS / SURVEYORS / PLANNERS

Davis Ogilvie & Partners Limited
1st Floor, 277 Hardy Street, Nelson 7010
Office 0800 999 333 Email nelson@do.co.nz
www.do.co.nz

SHA - PART OF LOT 1 DP 351115 - 12 WAKAPUAKA ROAD
DIMENSIONED BOUNDARIES

Prepared for: TAYLOR	Revision:	Date:	Amendments:	Scale @ A2: 1:1500
Comprised in: CT 209520				Sheet Number: 1 OF 1
			Drawn: TL Date: 30/6/17	Project No.: 33590
CAD File: T:\Projects\20000+33590 - Taylor, JICAD\33590 Taylor XML.mjo - SHA Dimensions				

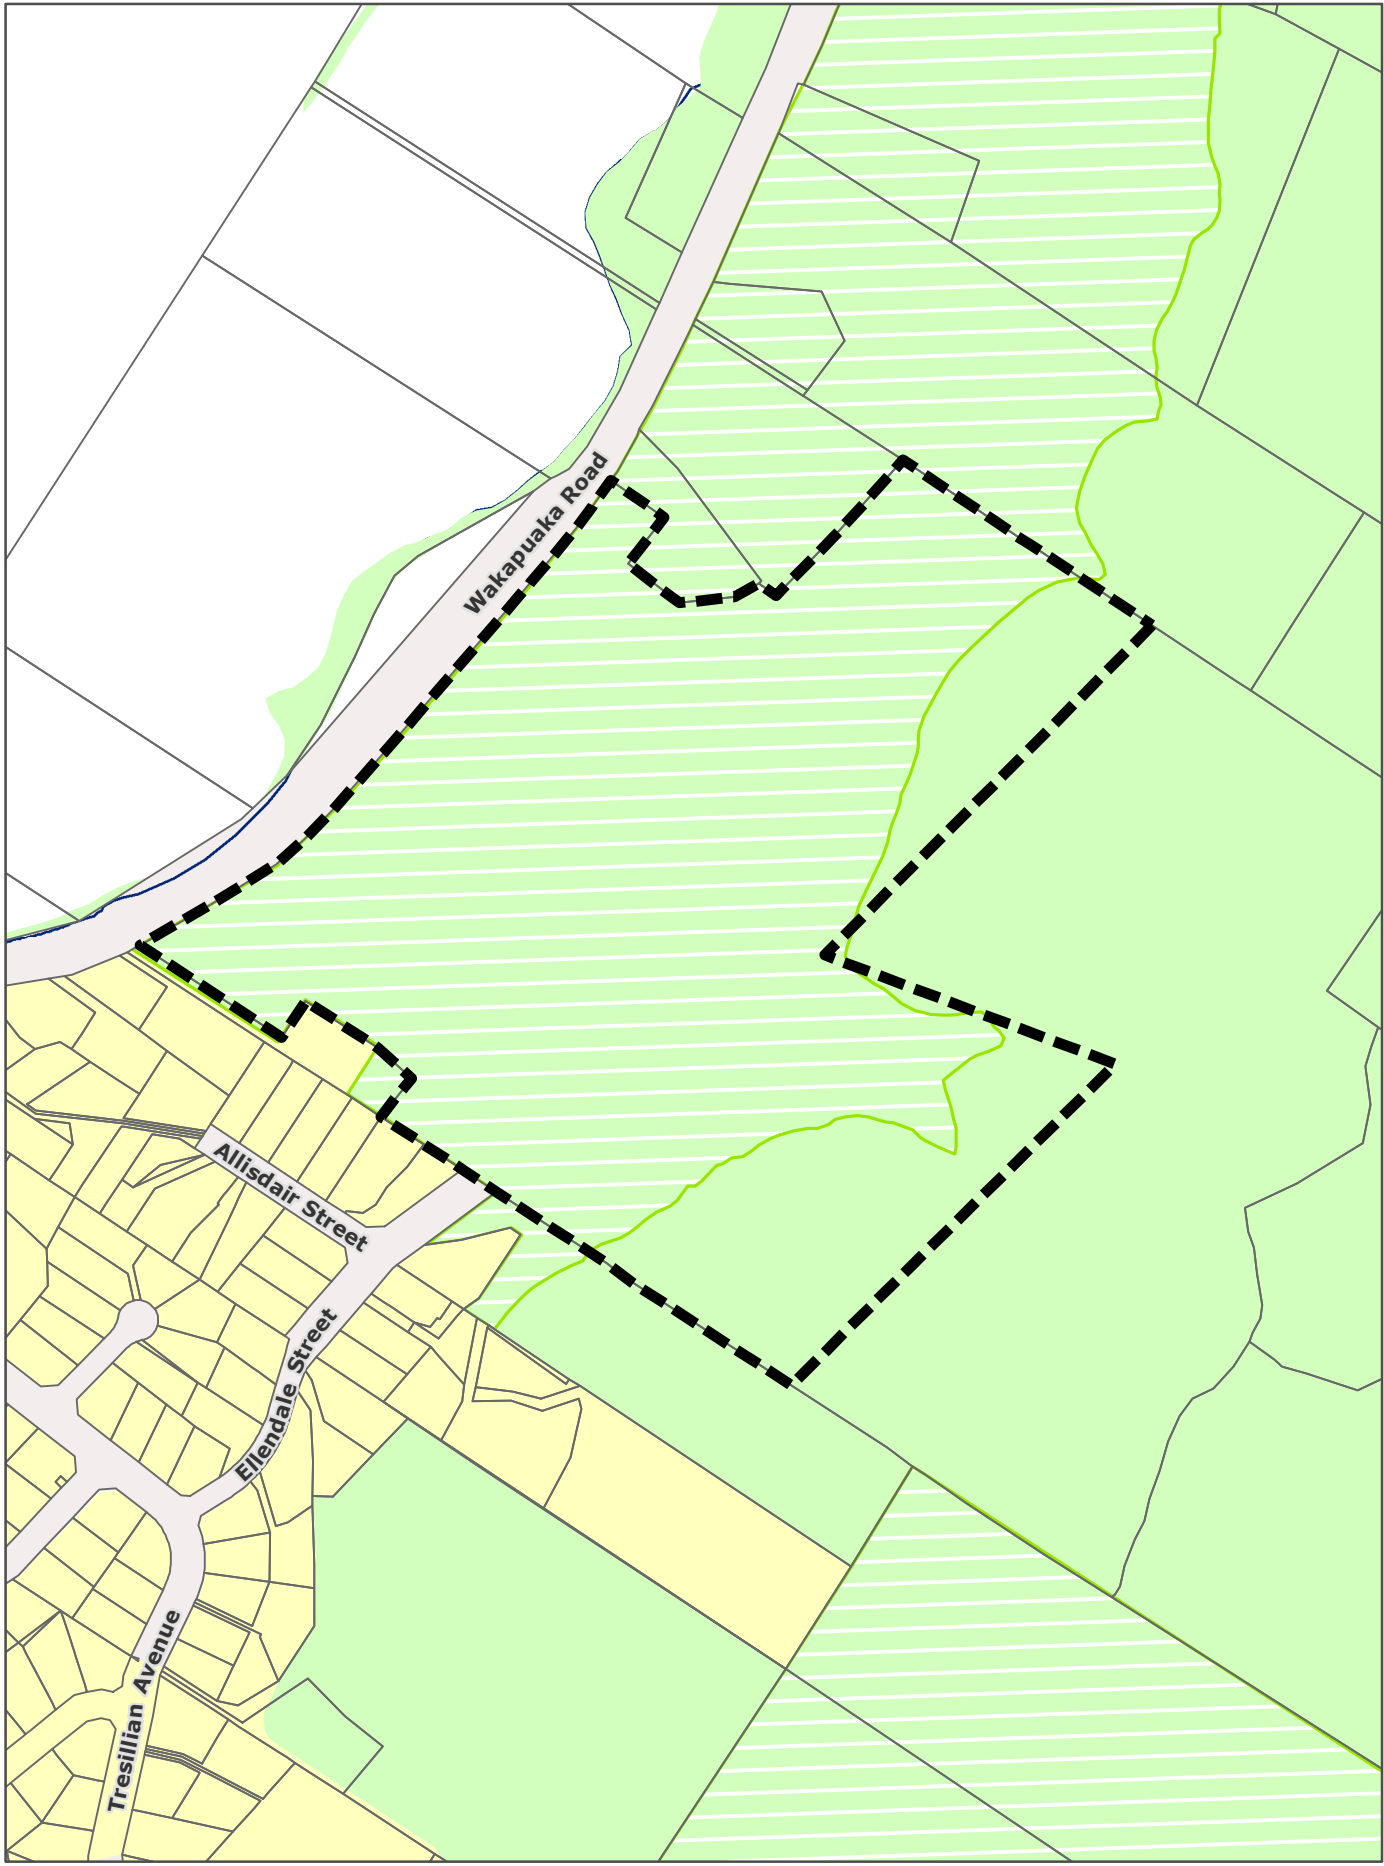

12 Wakapuaka Road
Special Housing Area



Legend

- Special Housing Area
- Residential
- Rural
- Rural - LD Small Holdings Area



Scale 1:4,000



February 2017

File Ref: A1712173
 J.T. Original map size A4.
 The map is an approximate representation only and must not be used to determine the location or size of items shown, or to identify legal boundaries. To the extent permitted by law, the Nelson City Council, their employees, agents and contractors will not be liable for any costs, damages or loss suffered as a result of the data or plan, and no warranty of any kind is given as to the accuracy or completeness of the information represented. Nelson City Council information is licensed under a Creative Commons Attribution 3.0 New Zealand License, and the use of any data or plan or any information downloaded must be in accordance with the terms of that licence. For more information please contact us. Cadastral information derived from Land Information New Zealand. CROWN COPYRIGHT RESERVED.